


# HOLLIDAY HEIGHTS

A SUBDIVISION OF A PART OF THE S. 1/2 OF SW. 1/4, SEC. 30 AND A PART OF THE N. 1/2 OF NW. 1/4, SEC. 31, TWS. 3S, RANGE 17E.  
DESCRIPTION

COMMENCE AT THE NE CORNER OF THE NW. 1/4 OF NW. 1/4, SEC. 31, TOWNSHIP 3-S, RANGE 17-E, COLUMBIA COUNTY, FLORIDA AND RUN N. 88° 55' E. 18 FEET TO THE WEST LINE OF GWEN LAKE BOULEVARD; THENCE S. 1° 44' W. ALONG THE WEST LINE OF SAID BOULEVARD 1223.8 FEET; THENCE S. 89° 07' W. 769.4 FEET; THENCE N. 1° 03' E. 1304.3 FEET; THENCE N. 88° 55' E. 183.2 FEET TO THE WEST LINE OF SAID GWEN LAKE BOULEVARD; THENCE S. 1° 44' E. 83.0 FEET TO P.O.B. CONTAINING 21 ACRES, MORE OR LESS.

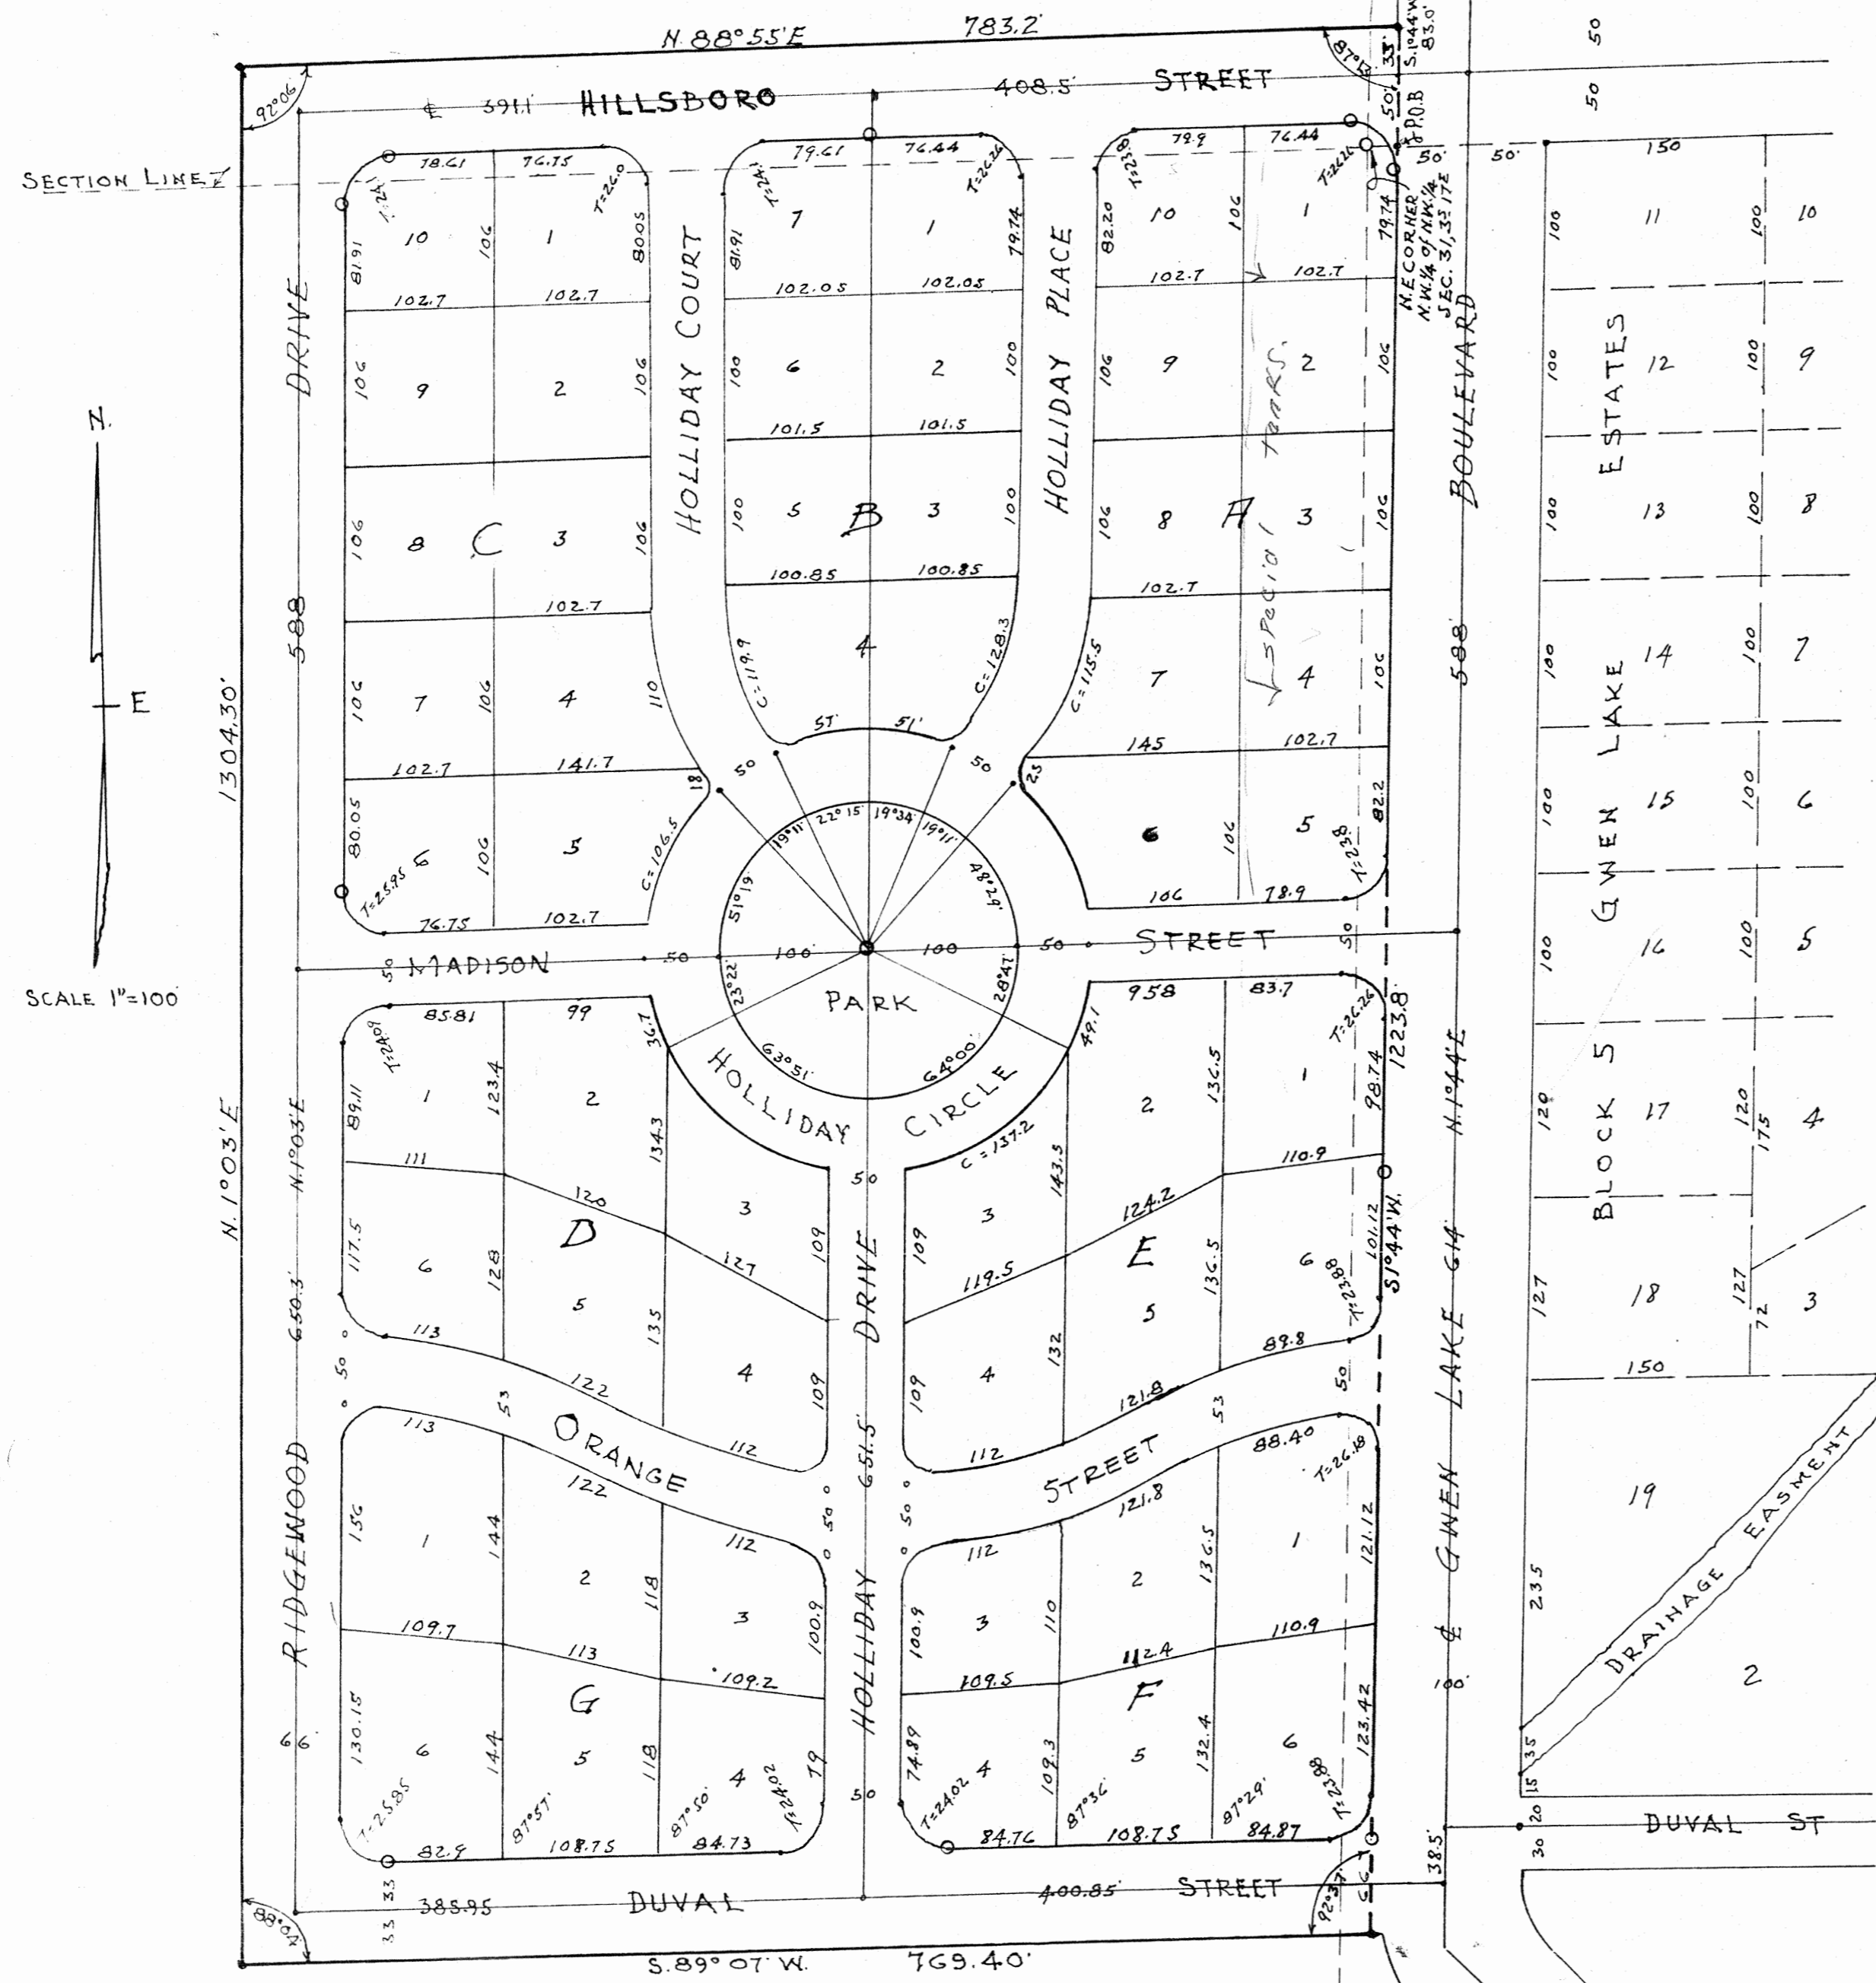

## DEDICATION

KNOW ALL MEN BY THESE PRESENTS THAT N.D. TOUCHTON AND HIS WIFE RUBY ALEEN TOUCHTON, OWNERS, HAS CAUSED THE LANDS HEREON DESCRIBED TO BE SURVEYED, LAID-OUT, SUB-DIVIDED AND PLATTED TO BE KNOWN AS HOLLIDAY HEIGHTS AND THAT THE STREETS, AVENUES, BOULEVARDS, DRIVES, PLACES COURTS, CIRCLES AND PARKS HEREON SHOWN ARE HEREBY DEDICATED TO THE PUBLIC.

SIGNED [Signature] SEAL [Seal]  
SIGNED [Signature] SEAL [Seal]  
WITNESSES

## ACKNOWLEDGMENT

STATE OF FLORIDA  
COUNTY OF COLUMBIA  
ON THIS DAY PERSONALLY APPEARED BEFORE ME N.D. TOUCHTON AND HIS WIFE RUBY ALEEN TOUCHTON, OWNERS, TO ME WELL KNOWN AND KNOW TO ME TO BE THE INDIVIDUALS DESCRIBED IN AND WHO EXECUTED THE FOREGOING DEDICATION AND ACKNOWLEDGED THAT THEY EXECUTED THE SAME FOR THE PURPOSES THEREIN EXPRESSED, WHEREUPON IT IS PRAYED THAT THE SAME MAY BE RECORDED.  
I FURTHER CERTIFY THAT THE SAID RUBY ALEEN TOUCHTON, WIFE OF SAID N.D. TOUCHTON UPON A BEPERATE AND PRIVATE EXIMINATION TAKEN AND MADE BY AND BEFORE ME THEN AND THERE ACKNOWLEDGED THAT SHE EXECUTED THE SAID DEDICATION FREELY AND VOLUNTARILY, AND WITHOUT ANY CONSTRAINT, APPREHENSION, FEAR OR COMPULSION OF OR FROM HER SAID HUSBAND. IN WITNESS THEREOF, I HAVE HEREONTO AFFIXED MY HAND AND OFFICIAL SEAL THIS \_\_\_\_\_ DAY OF \_\_\_\_\_, A. D. 1957.

SIGNED [Signature]  
NOTARY PUBLIC, STATE OF FLORIDA  
MY COMMISSION EXPIRES \_\_\_\_\_

## SURVEYORS CERTIFICATE

I HEREBY CERTIFY THAT I AM A DULY QUALIFIED LAND SURVEYOR AND THAT THE LANDS HEREON DESCRIBED HAS BEEN SURVEYED, LAID-OUT AND SUB-DIVIDED, UNDER MY DIRECTION, AS SHOWN ON THIS PLAT AND THAT PERMANENT MARKERS HAS BEEN PLACED AS INDICATED ON THE PLAT. CONCRETE MARKERS AT EACH LOT CORNER.

SIGNED [Signature]  
B.G. MOORE, LAND SURVEYOR  
CER. No. 439

APPROVED BY BOARD OF COUNTY COMMISSIONERS  
COLUMBIA COUNTY, FLA.

SIGNED [Signature] CHAIRMAN  
ATTEST [Signature] CLERK

DATE Jan 8, 1957

6050  
STATE OF FLORIDA, COUNTY OF COLUMBIA  
Filed for record on this 28 day of January 19 57, and recorded in 195  
Book No. 3 At page No. 19  
Witness my hand and official seal the date last aforesaid.  
G. W. ROBERTS, Clerk Circuit Court  
By: [Signature] Deputy Clerk